


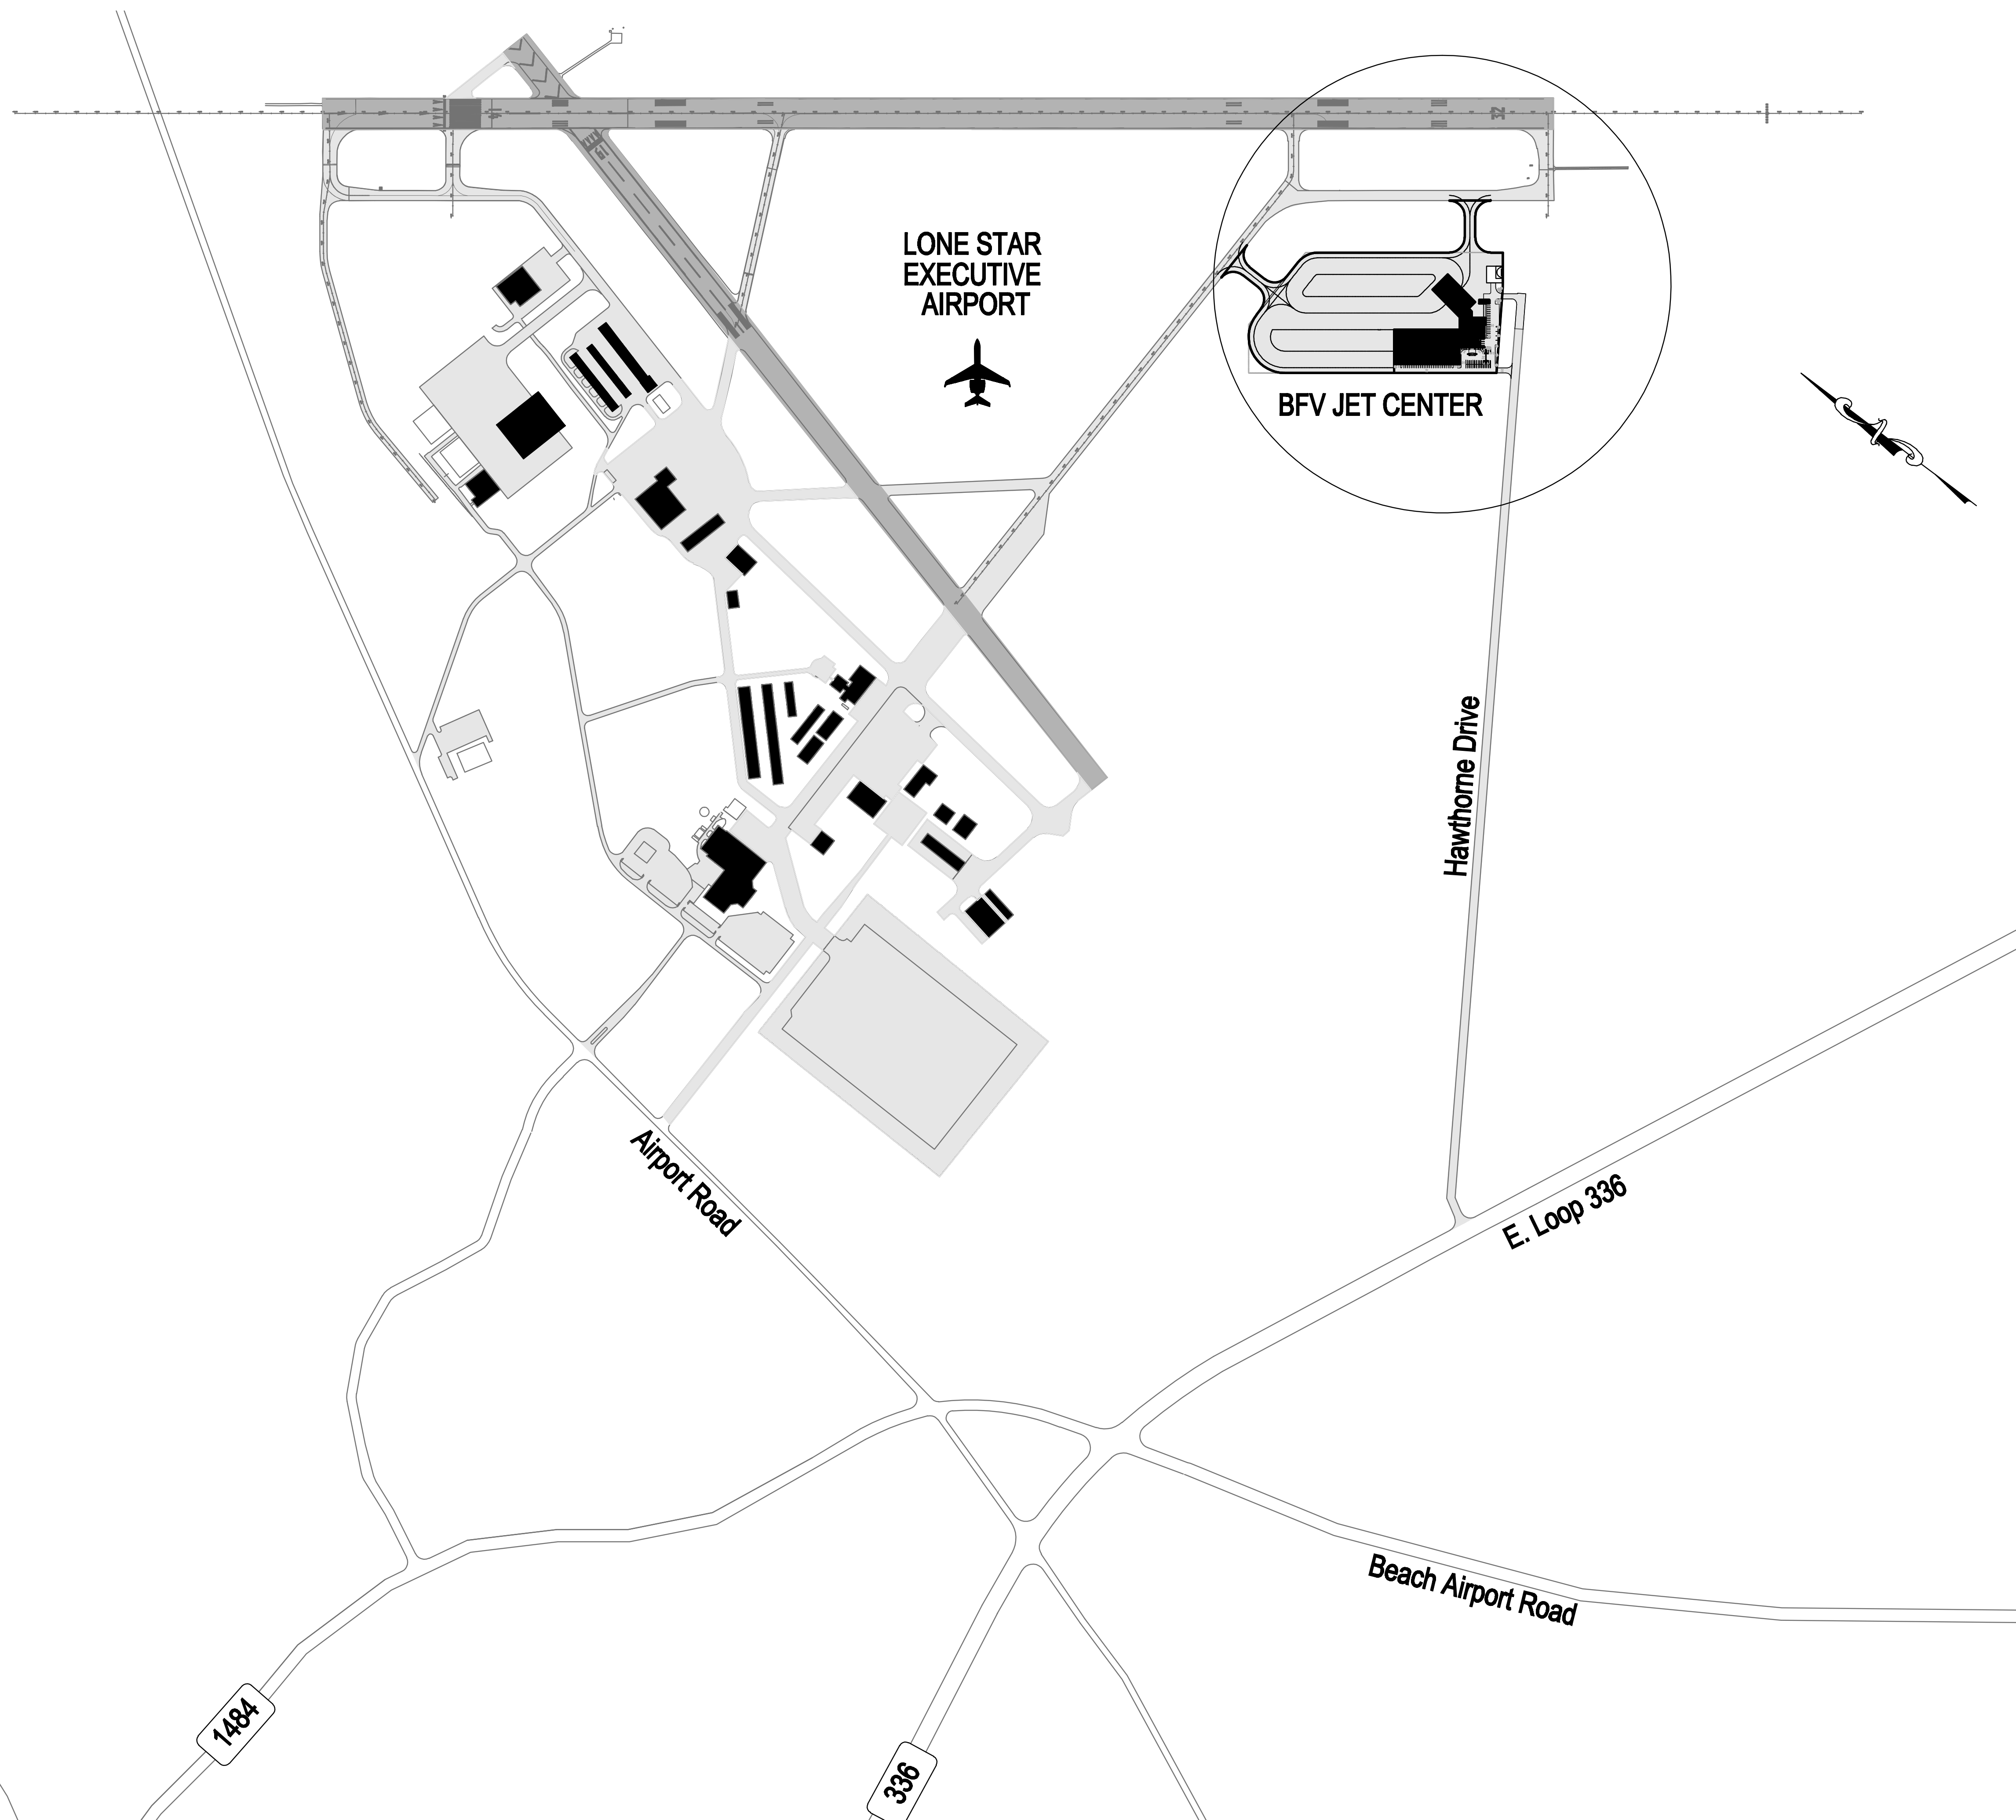

P.O. BOX 1699 BELLAIRE, TX 77402
[p] 832.418.7198 [f] 832.369.7704

Owner:

Black Forest Ventures LLC
2630 Technology Forest
The Woodlands, TX 77381
[p] 936.273.3310

Project Title:

BFV JET CENTER
FBO TERMINAL BUILDING
AND HANGAR

Project Location:

LONE STAR
EXECUTIVE AIRPORT
CONROE, TX

Owner:

Certification

PRELIMINARY, NOT FOR
REGULATORY APPROVAL,
PERMITTING OR
CONSTRUCTION

TEXAS REGISTERED
ARCHITECT:
TERENCE N. JOHNSON
REG # 20997

Project No: 100.1201.01

Drawn By: JGJ


Checked By: TNJ

Issue For: Date:

REVIEW	01/30/2012
REVIEW	03/26/2012
--	--
--	--

Revisions

Mark	Date	Description
1	--	--
2	--	--
3	--	--
4	--	--
5	--	--
6	--	--
7	--	--
8	--	--
9	--	--
10	--	--
--	--	--
--	--	--
--	--	--
--	--	--

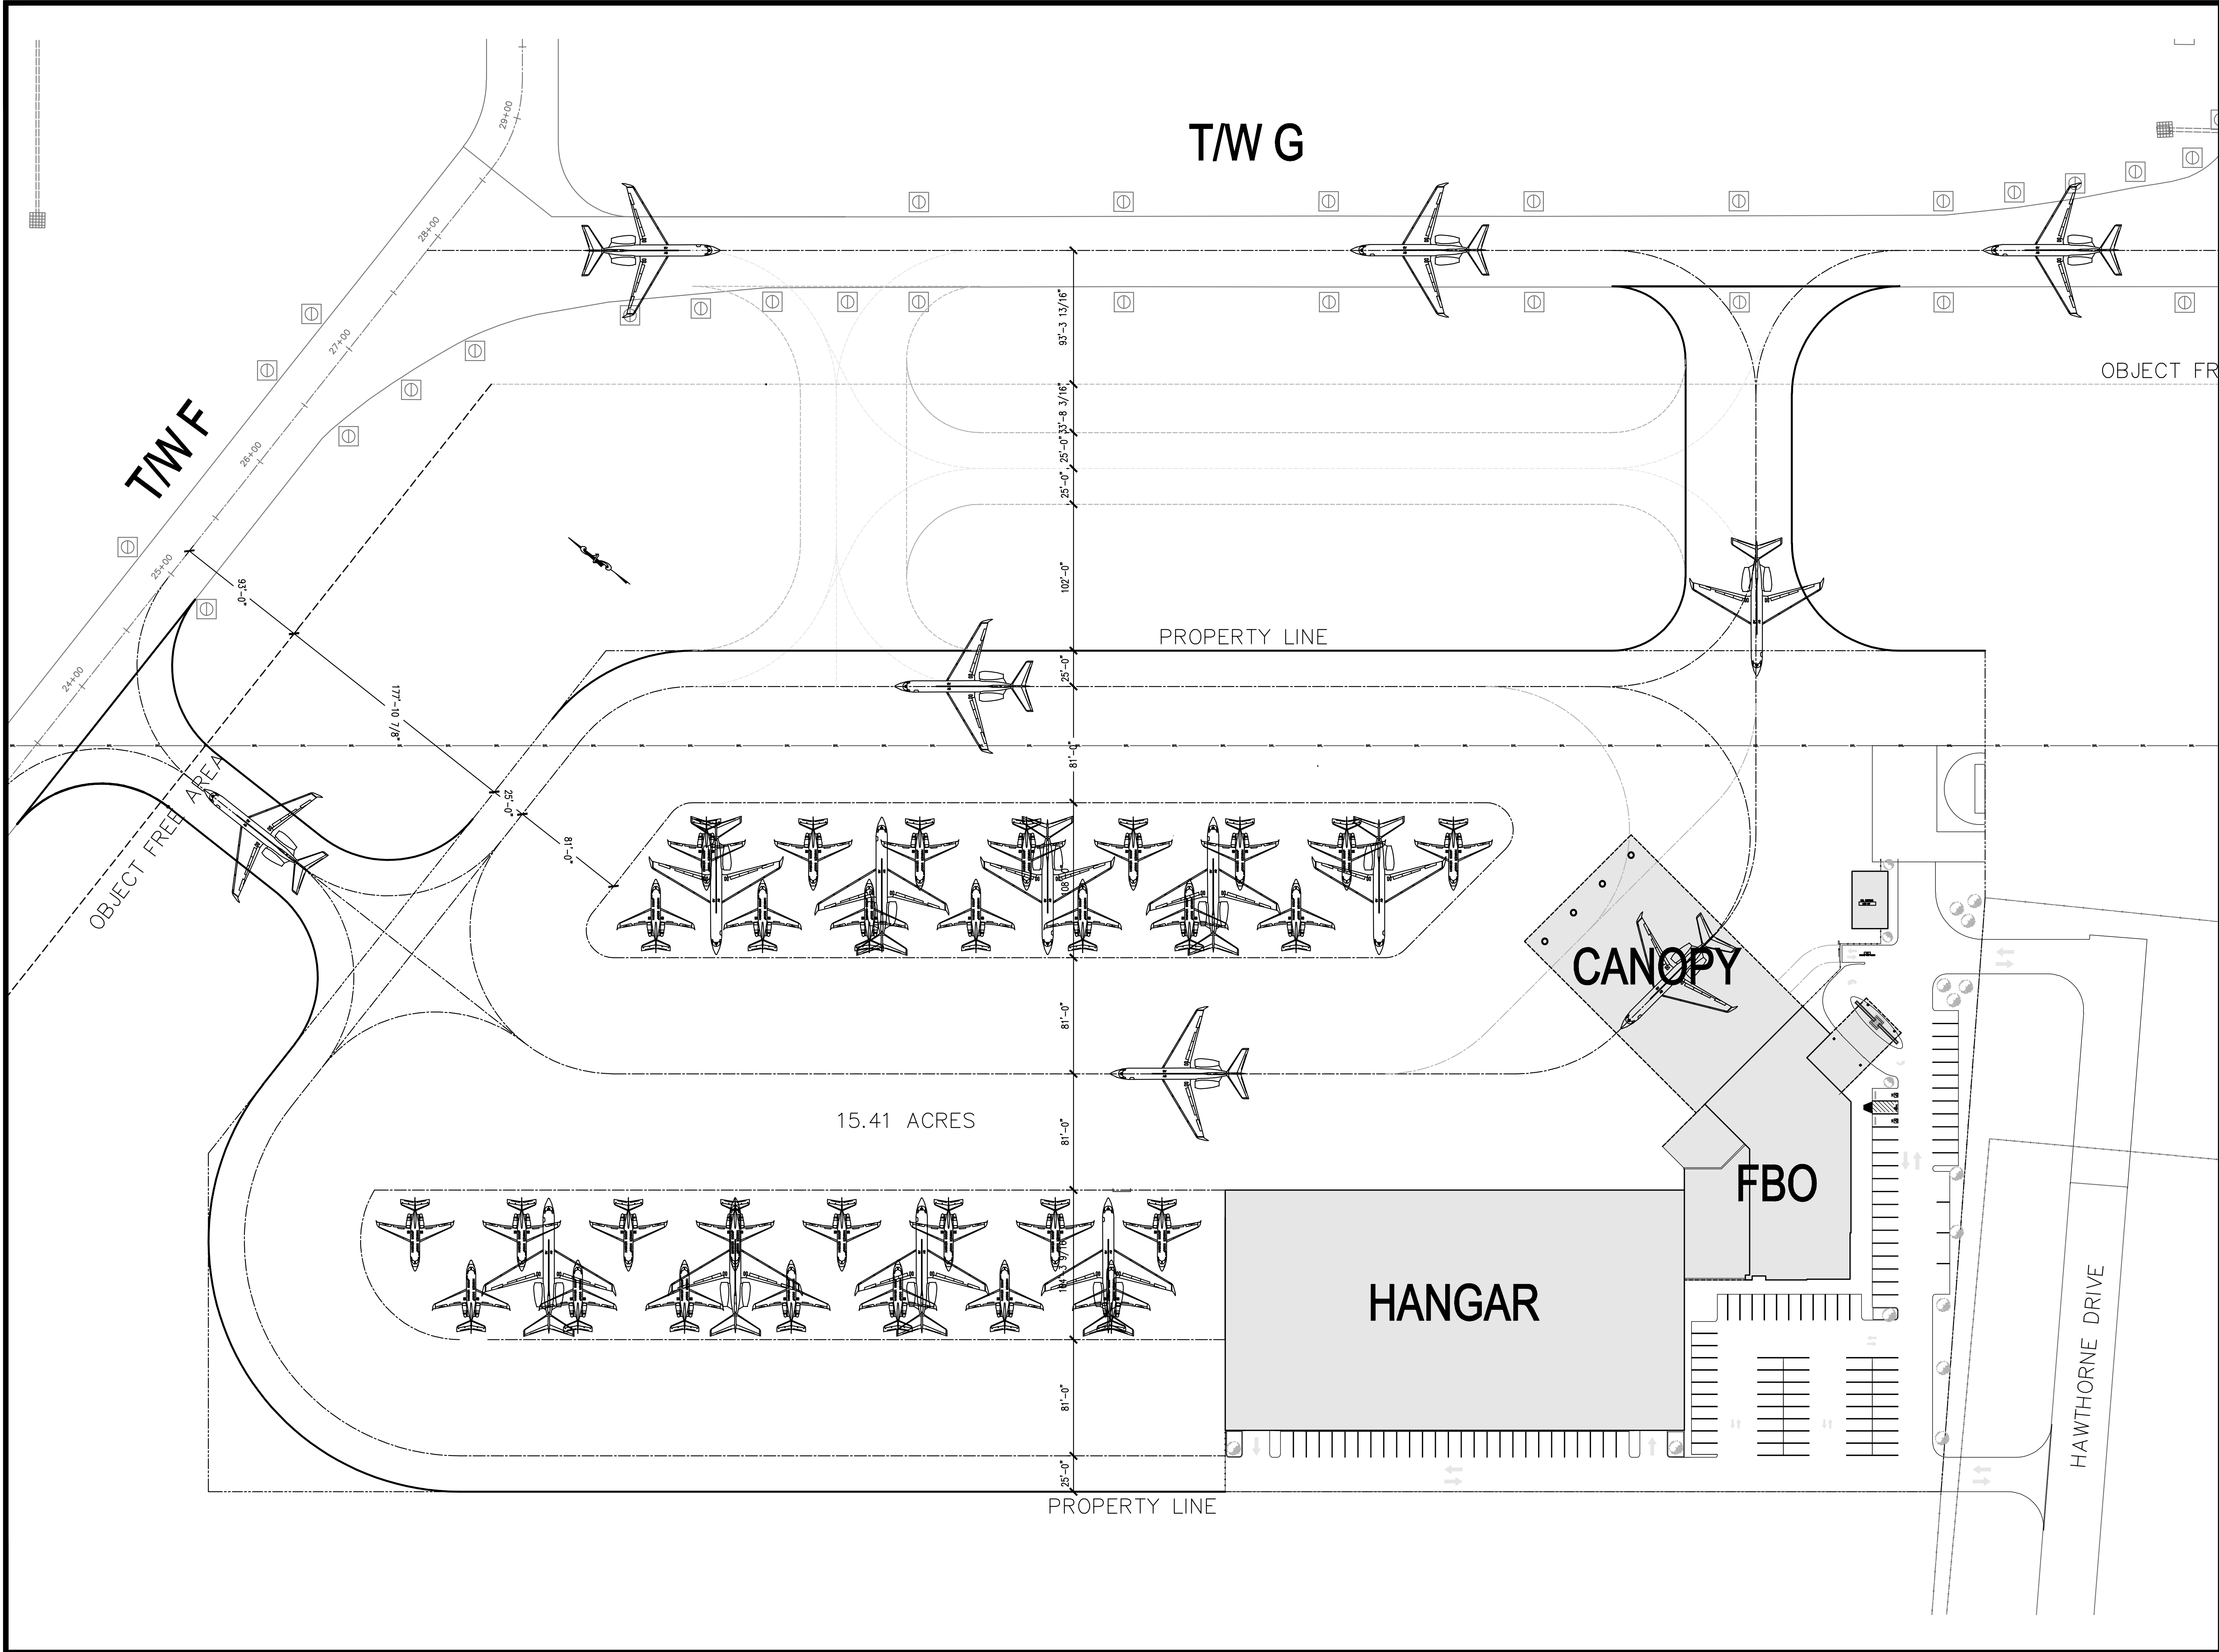

P.O. BOX 1699 BELLAIRE, TX 77402
[p] 832.418.7196 [f] 832.369.7704

Owner:

Black Forest Ventures LLC
2630 Technology Forest
The Woodlands, TX 77381
[p] 936.273.3310

Project Title:

BFV JET CENTER
FBO TERMINAL BUILDING
AND HANGAR

Project Location:

LONE STAR
EXECUTIVE AIRPORT
CONROE, TX

Owner:

Certification

Project No: 100.1201.01
Drawn By: JGJ
Checked By: TNJ

Issue For:	Date:
REVIEW	01/30/2012
REVIEW	03/26/2012
---	---
---	---

Revisions

Mark	Date	Description
1	--	--
2	--	--
3	--	--
4	--	--
5	--	--
6	--	--
7	--	--
8	--	--
9	--	--
10	--	--
--	--	--
--	--	--
--	--	--
--	--	--
--	--	--

SITE PLAN
1"=50'-0"

SK-01



Area for proposed dry detention facility

Lone Star Airport
 Montgomery County

Figure 3.
 NWI, Soils, Floodplains
 Wetlands, Sample Points

- Legend
- Sample Points
 - Project Area
 - 100yr Floodplain
 - Project Wetlands
 - Transect Line
 - NWI
 - Soils

